
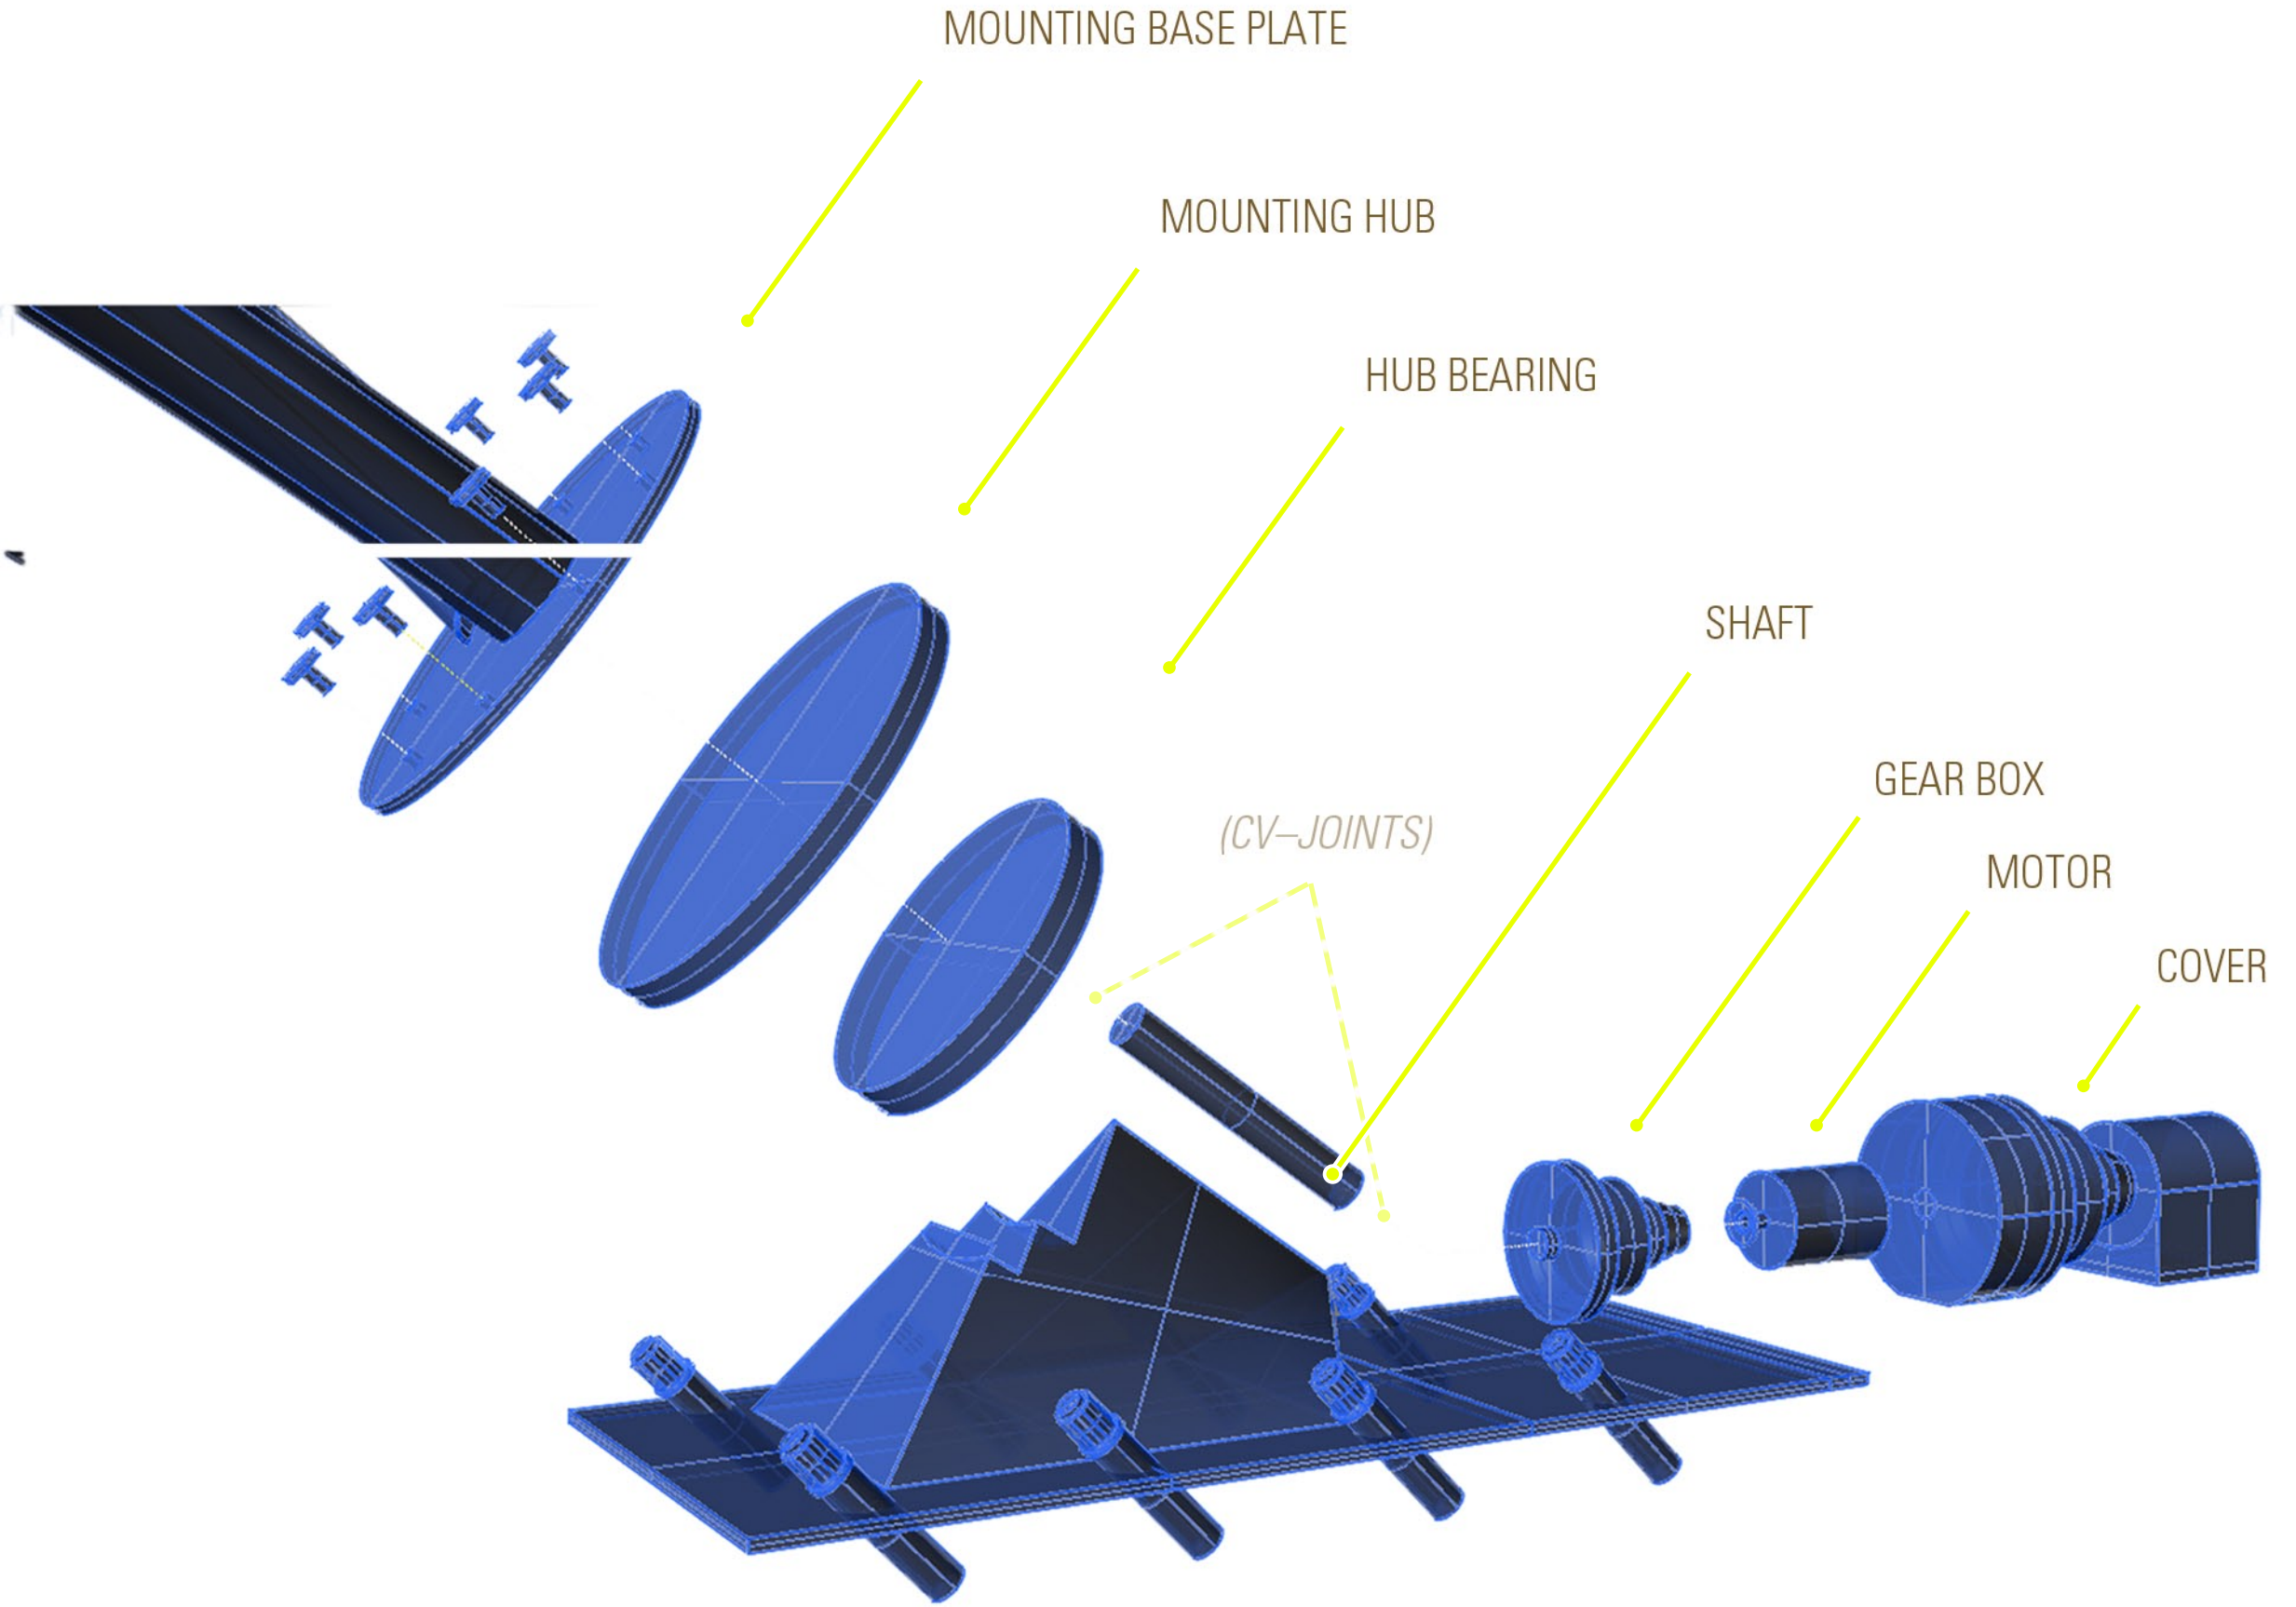



PHASE III: ARCHITECTURE

Pyramid Hill Sculpture Park — Hamilton, OH


RYAN WELLINGHOFF
ARC401: FABRIC.A.TION STUDIO

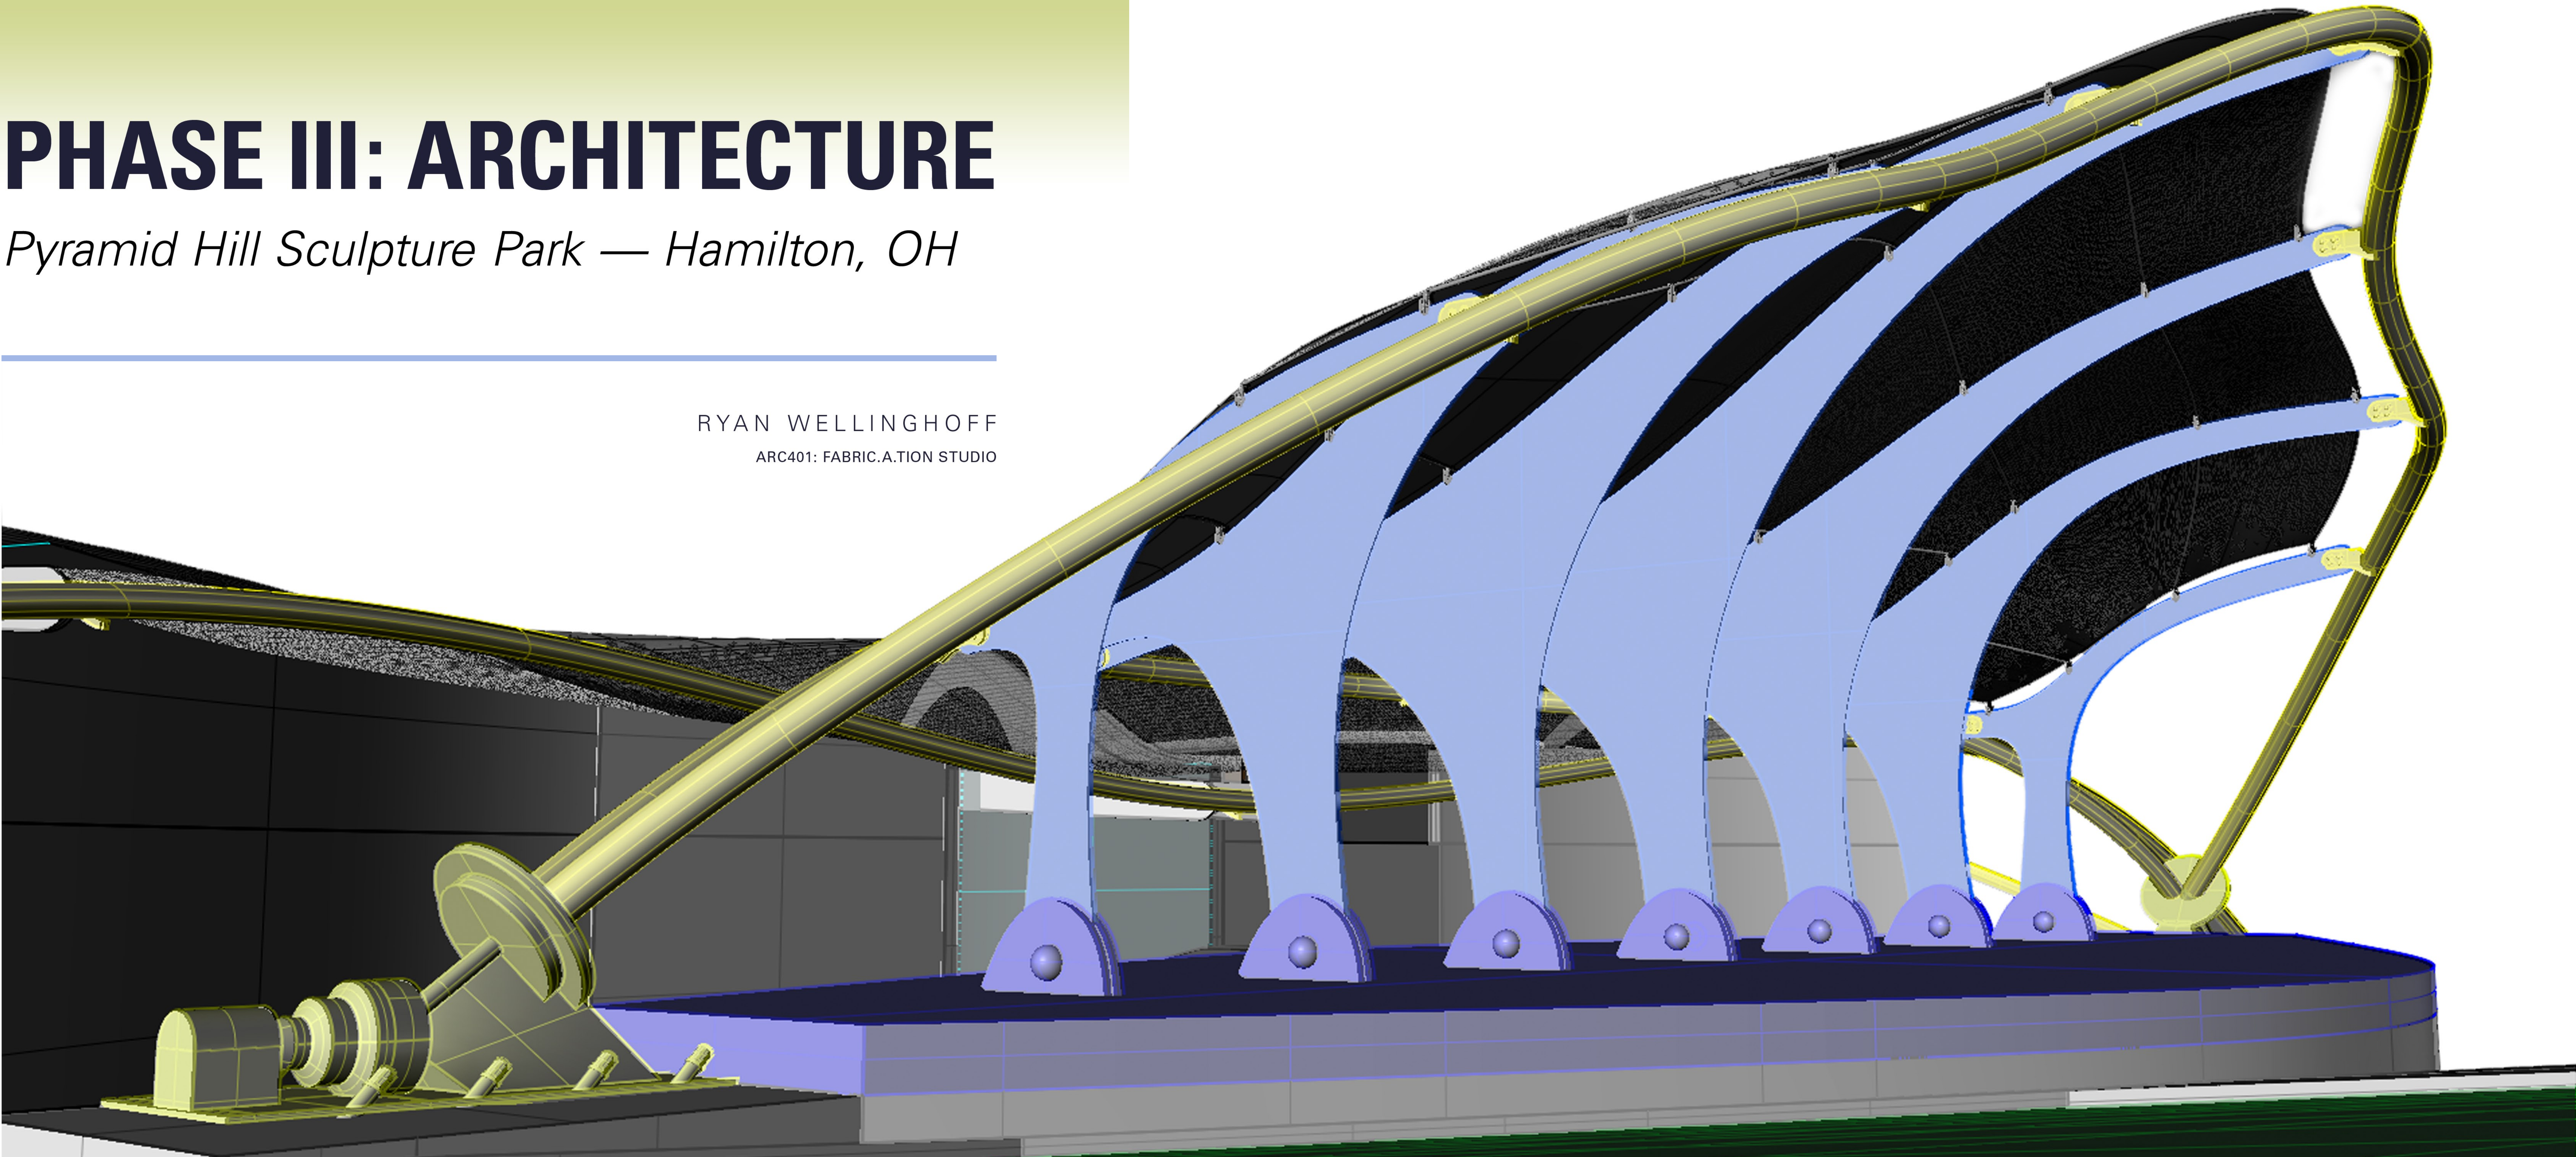

MECHANICAL ANCHORING SYSTEM

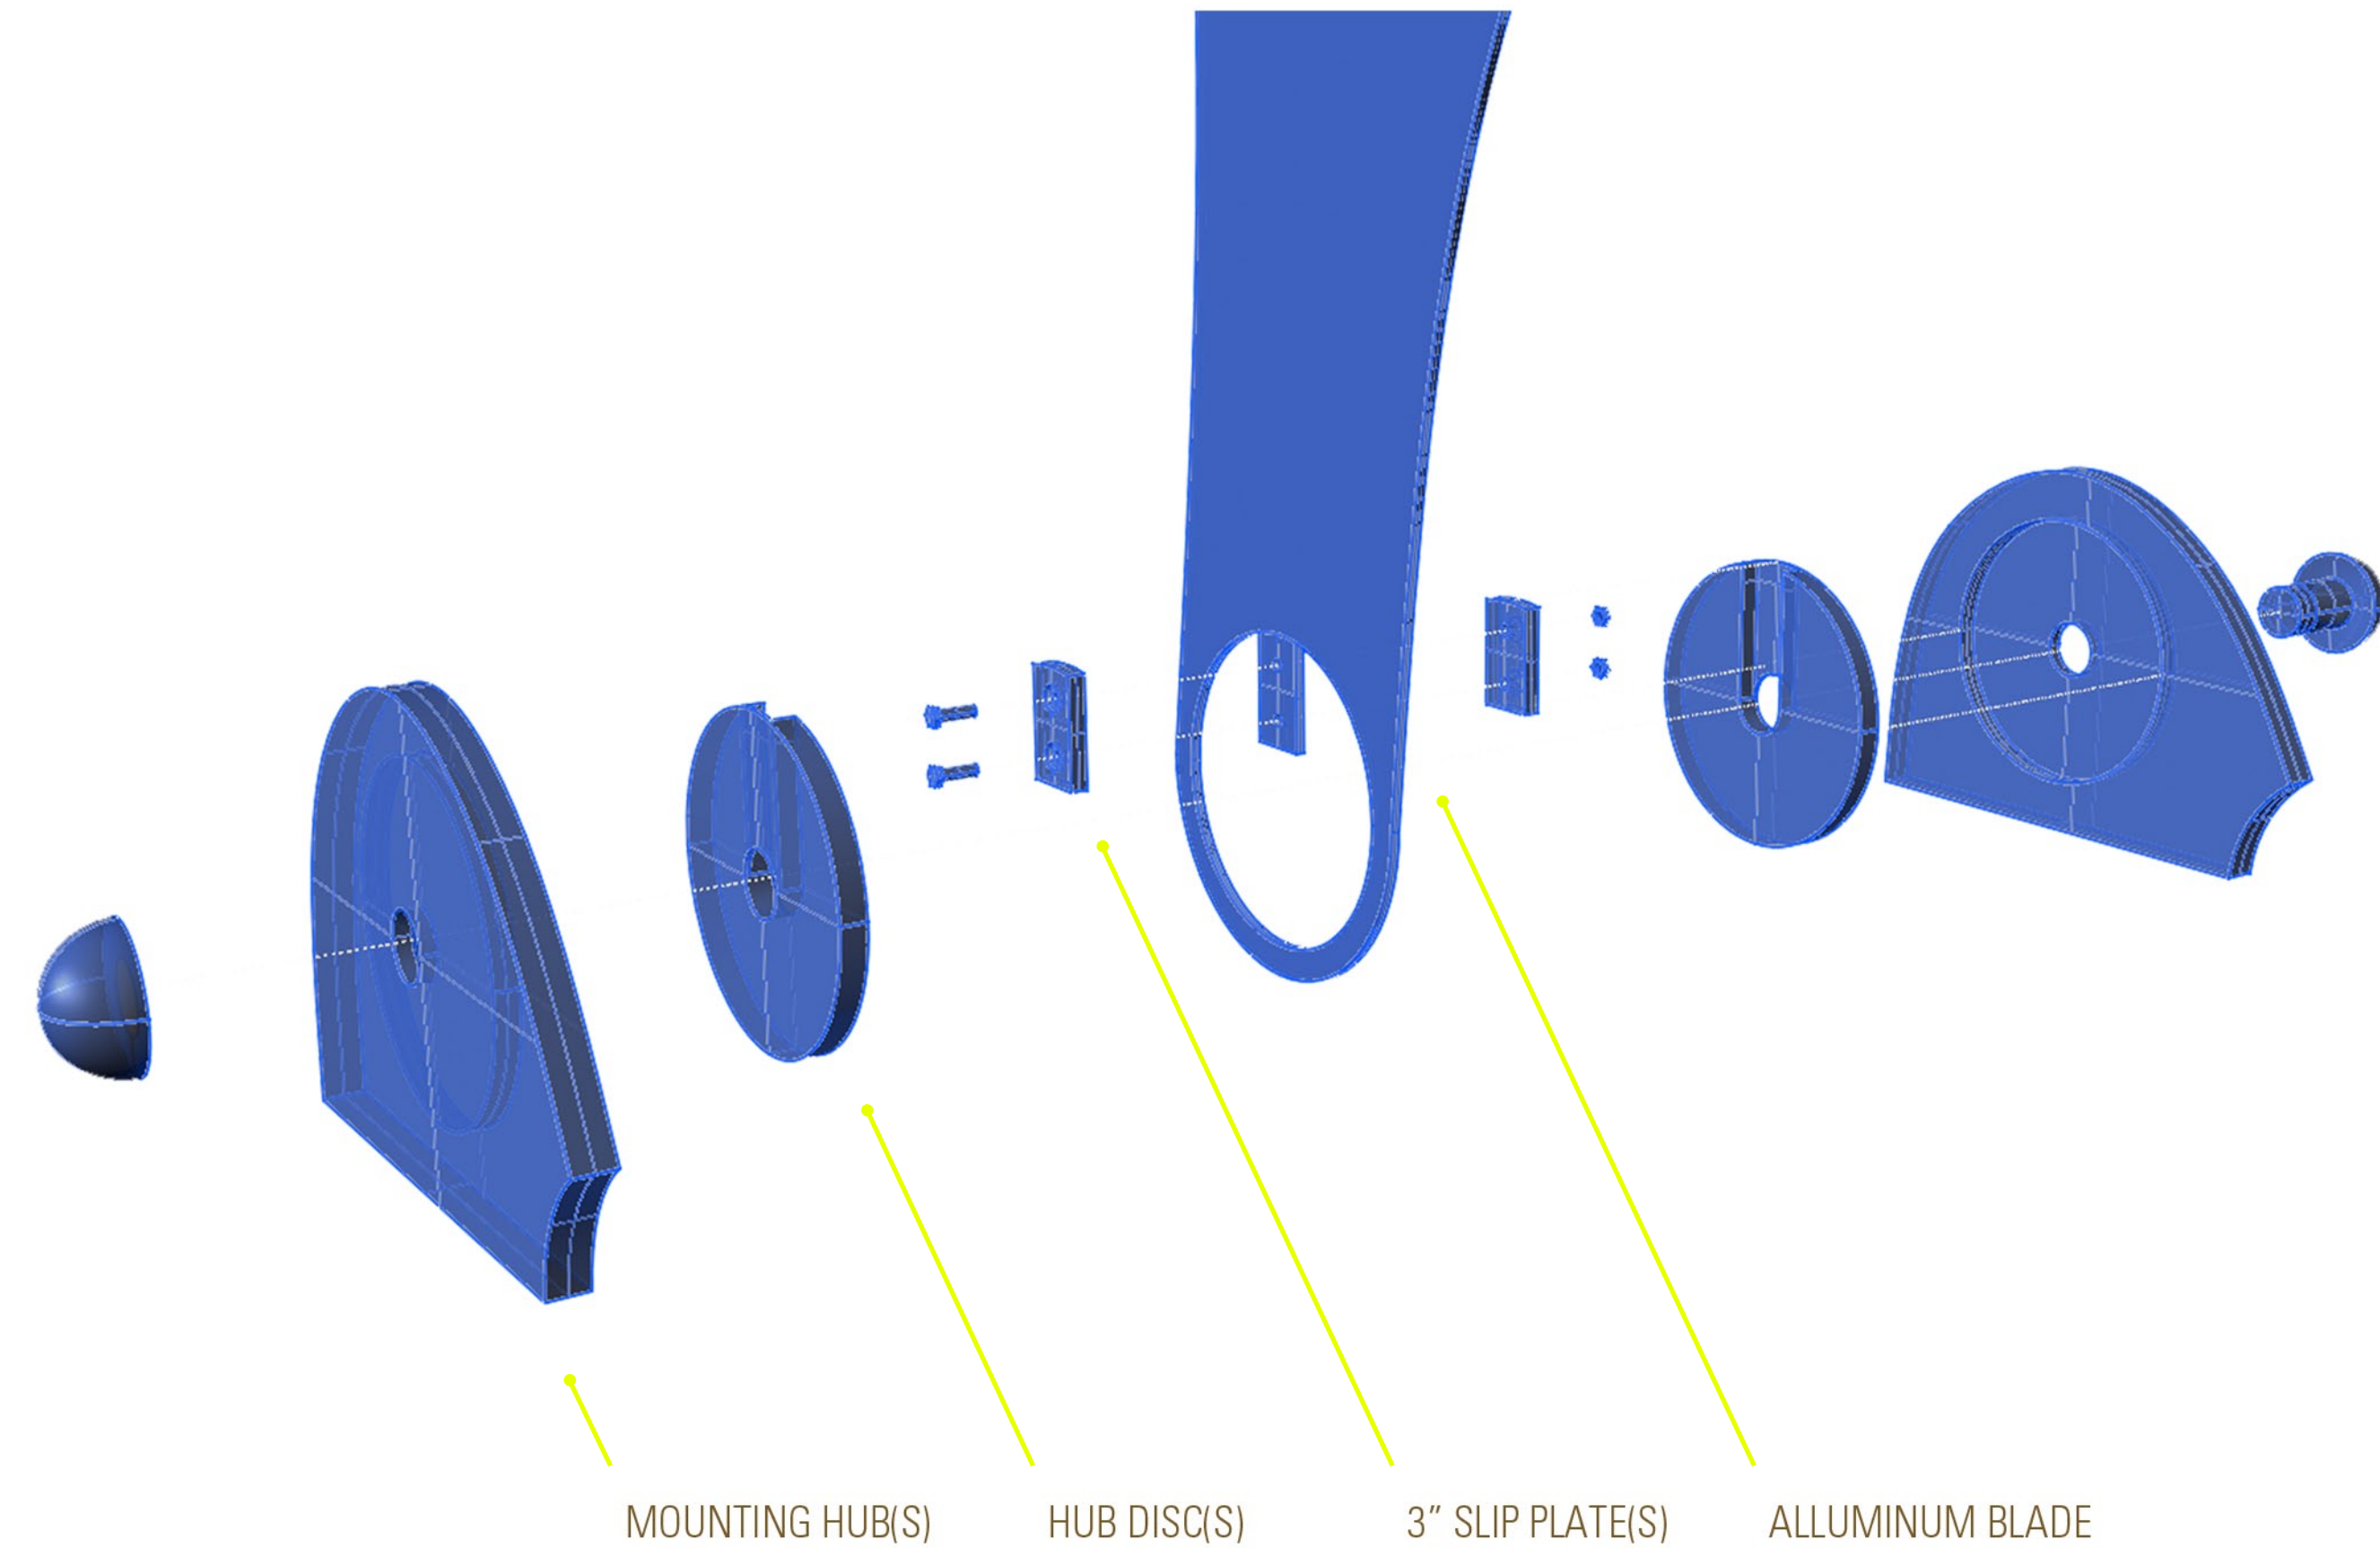

BLADE PIN CONNECTION

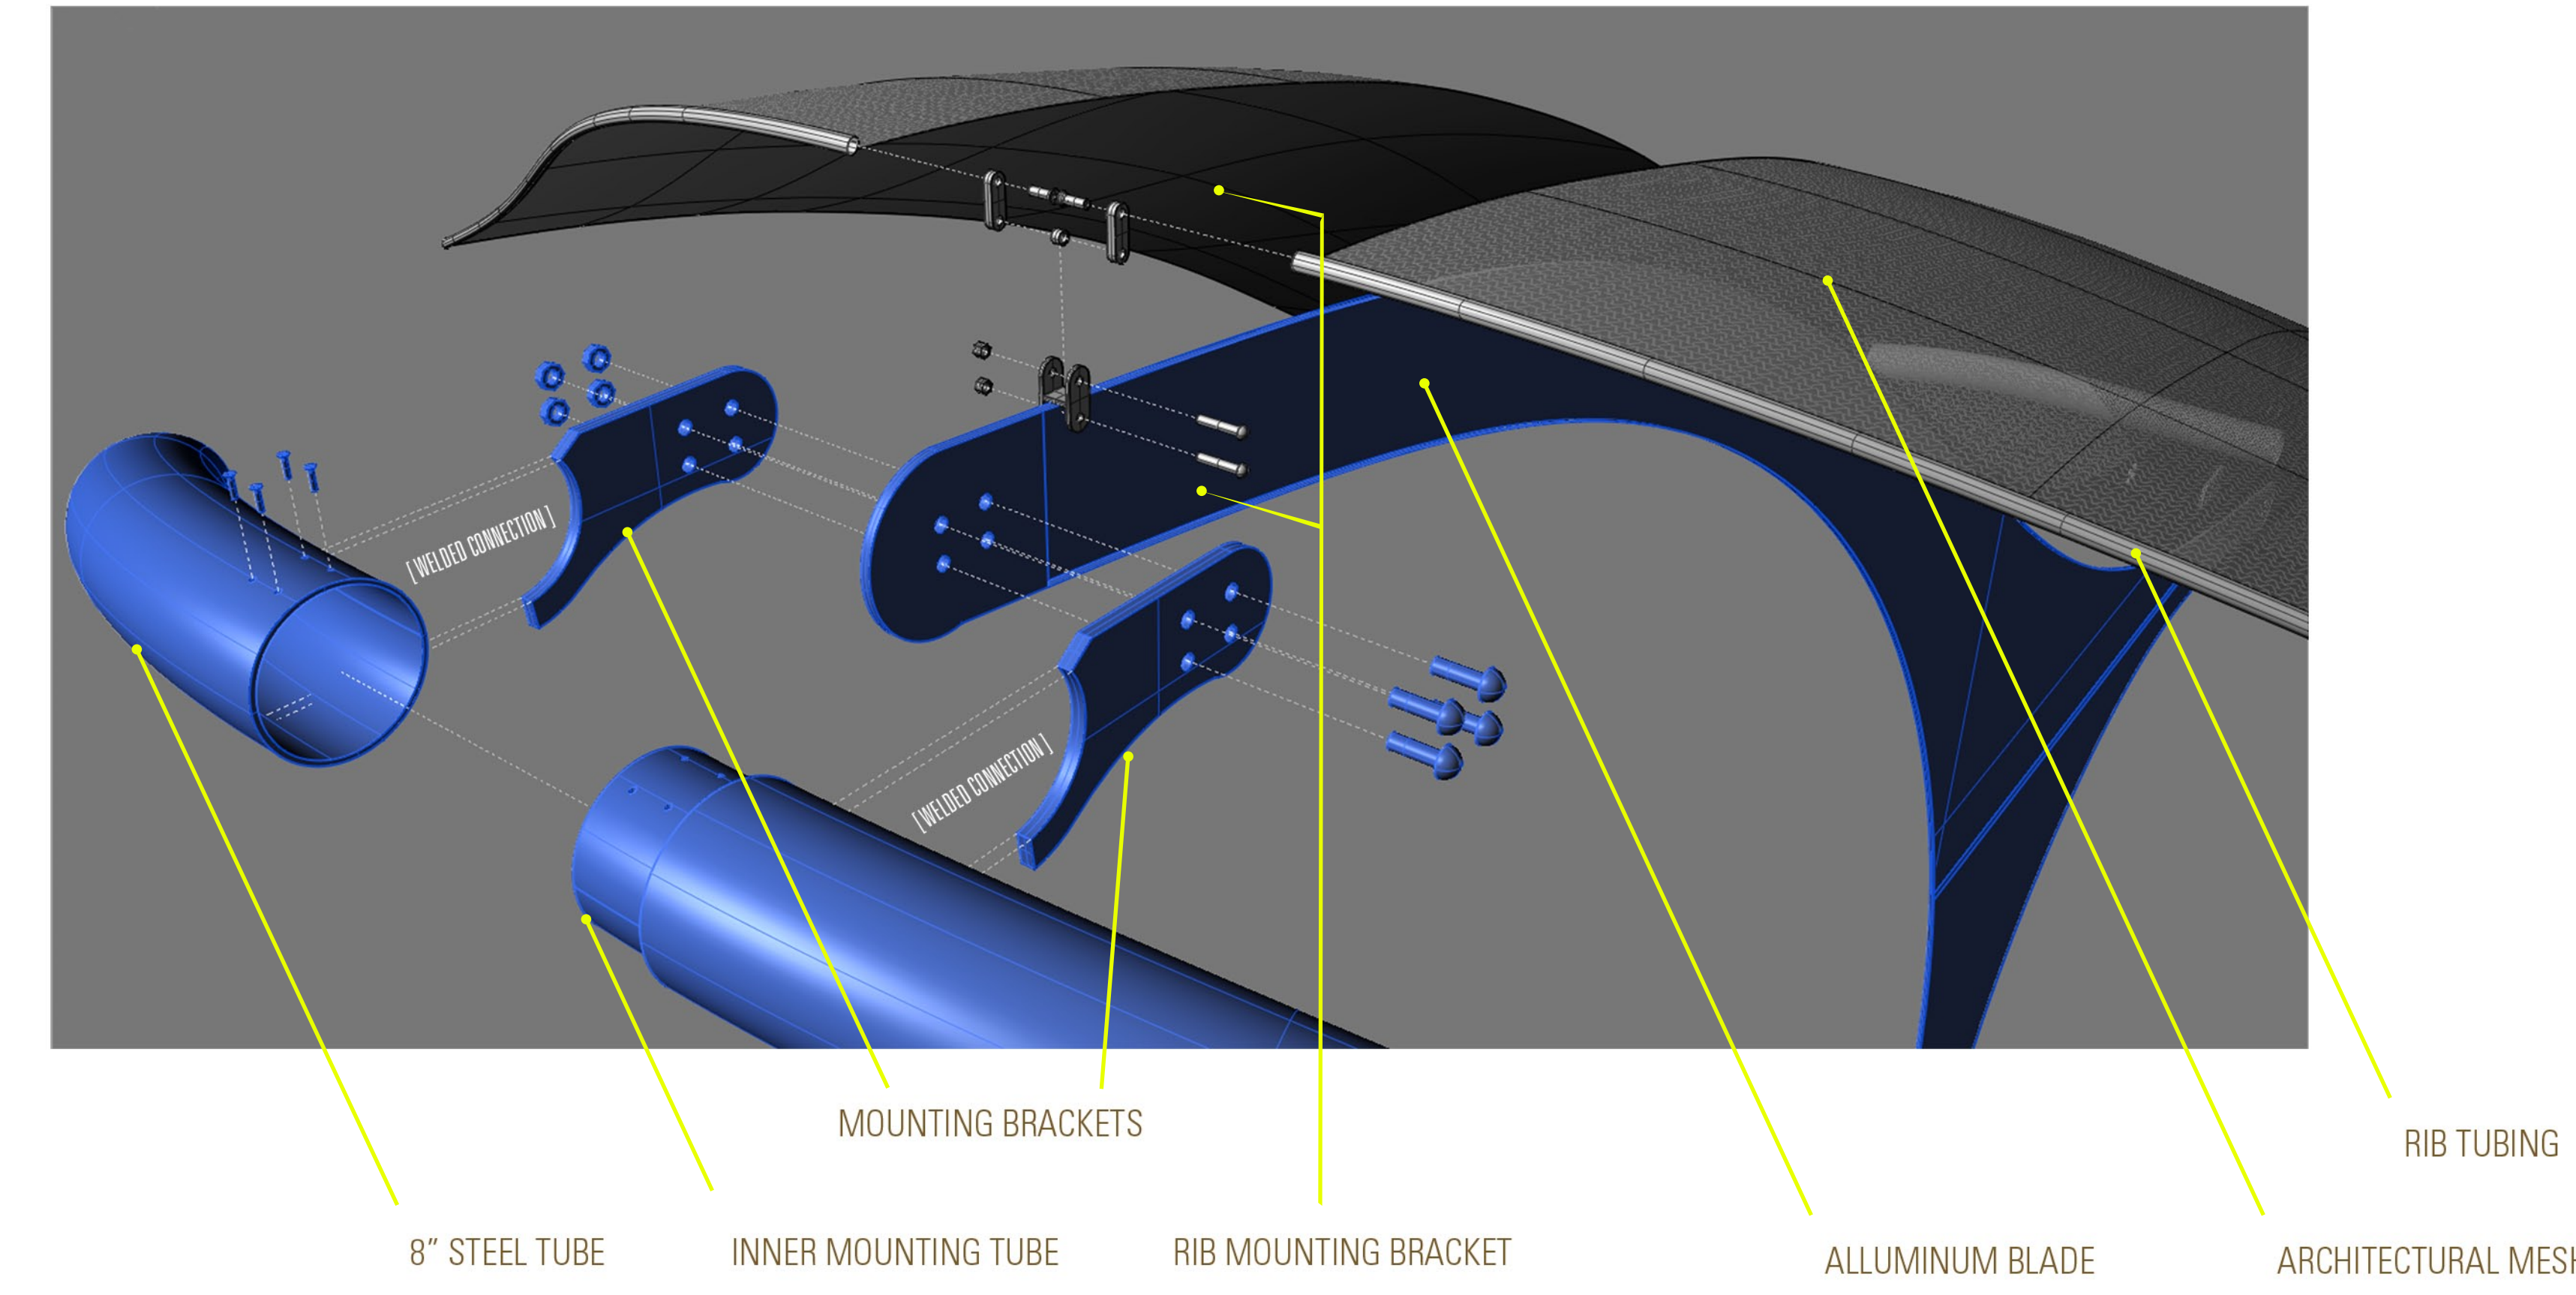

STEEL TUBING, BLADE MESH ATTACHMENT (DETAIL)