
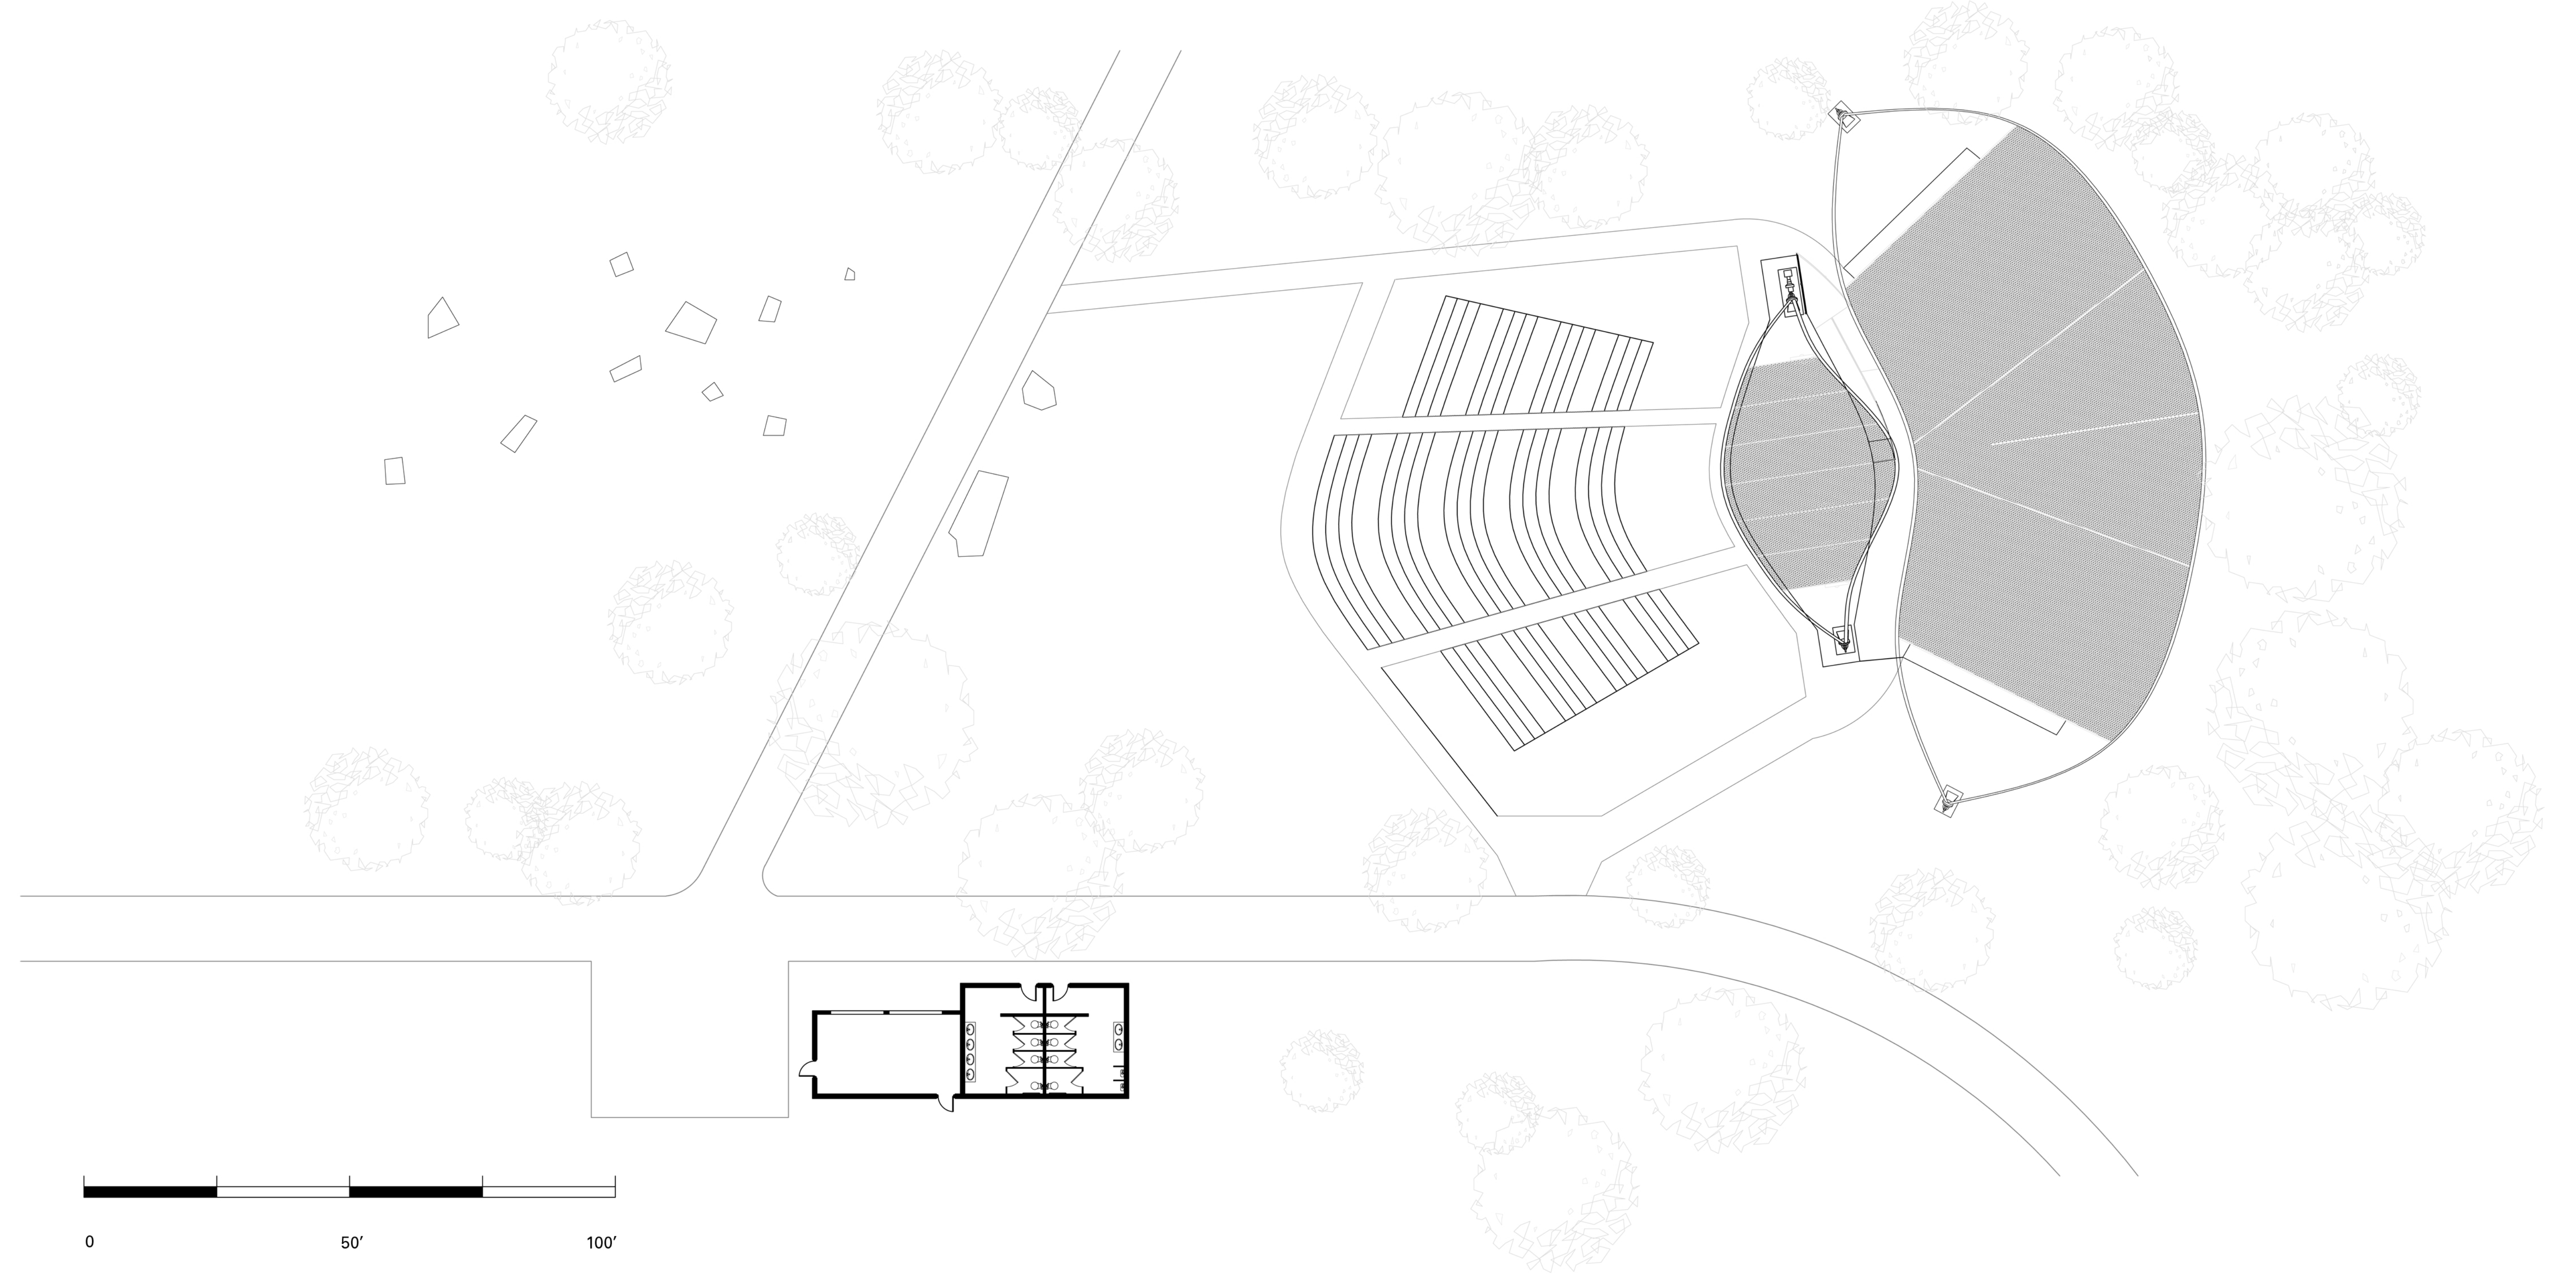


SITE PLAN

1/16" : 1'-0"


Pathways/Egress

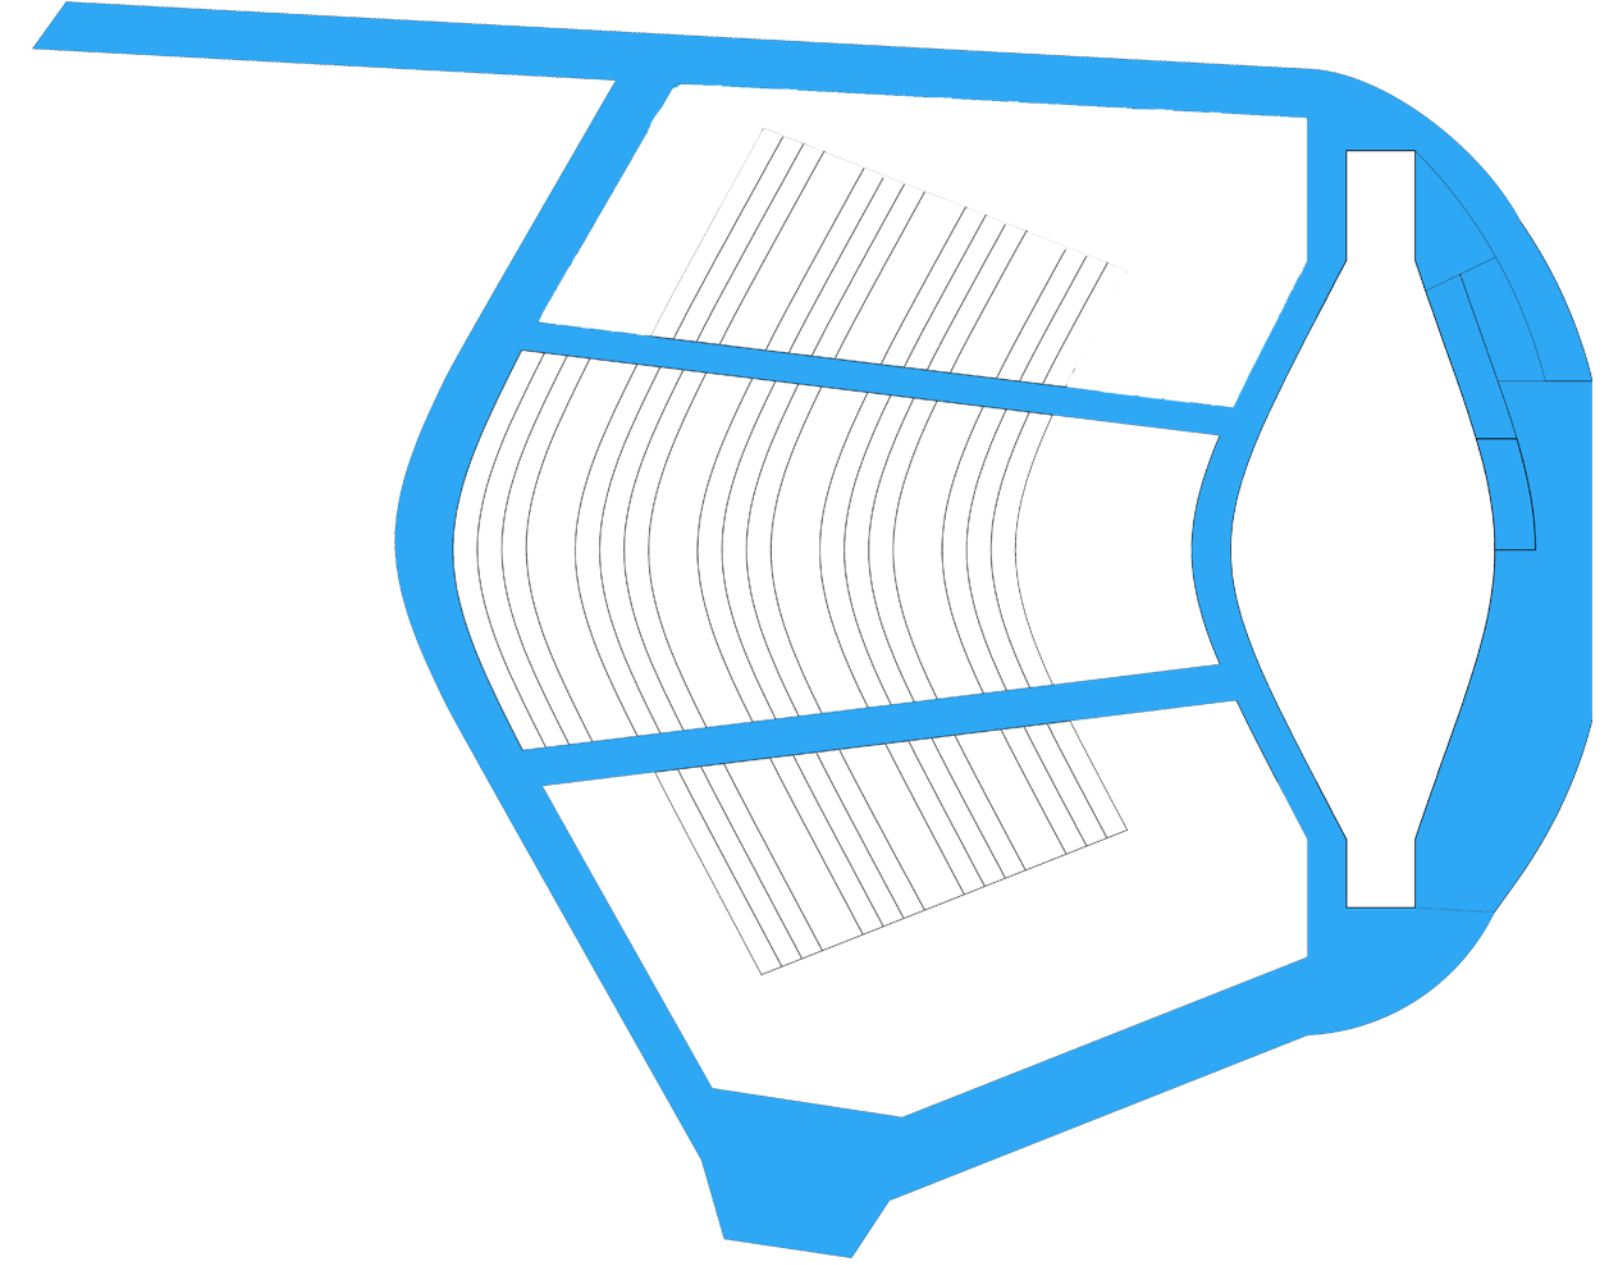

FLOOR PLANS

1/8" : 1'-0"

A — STAGE

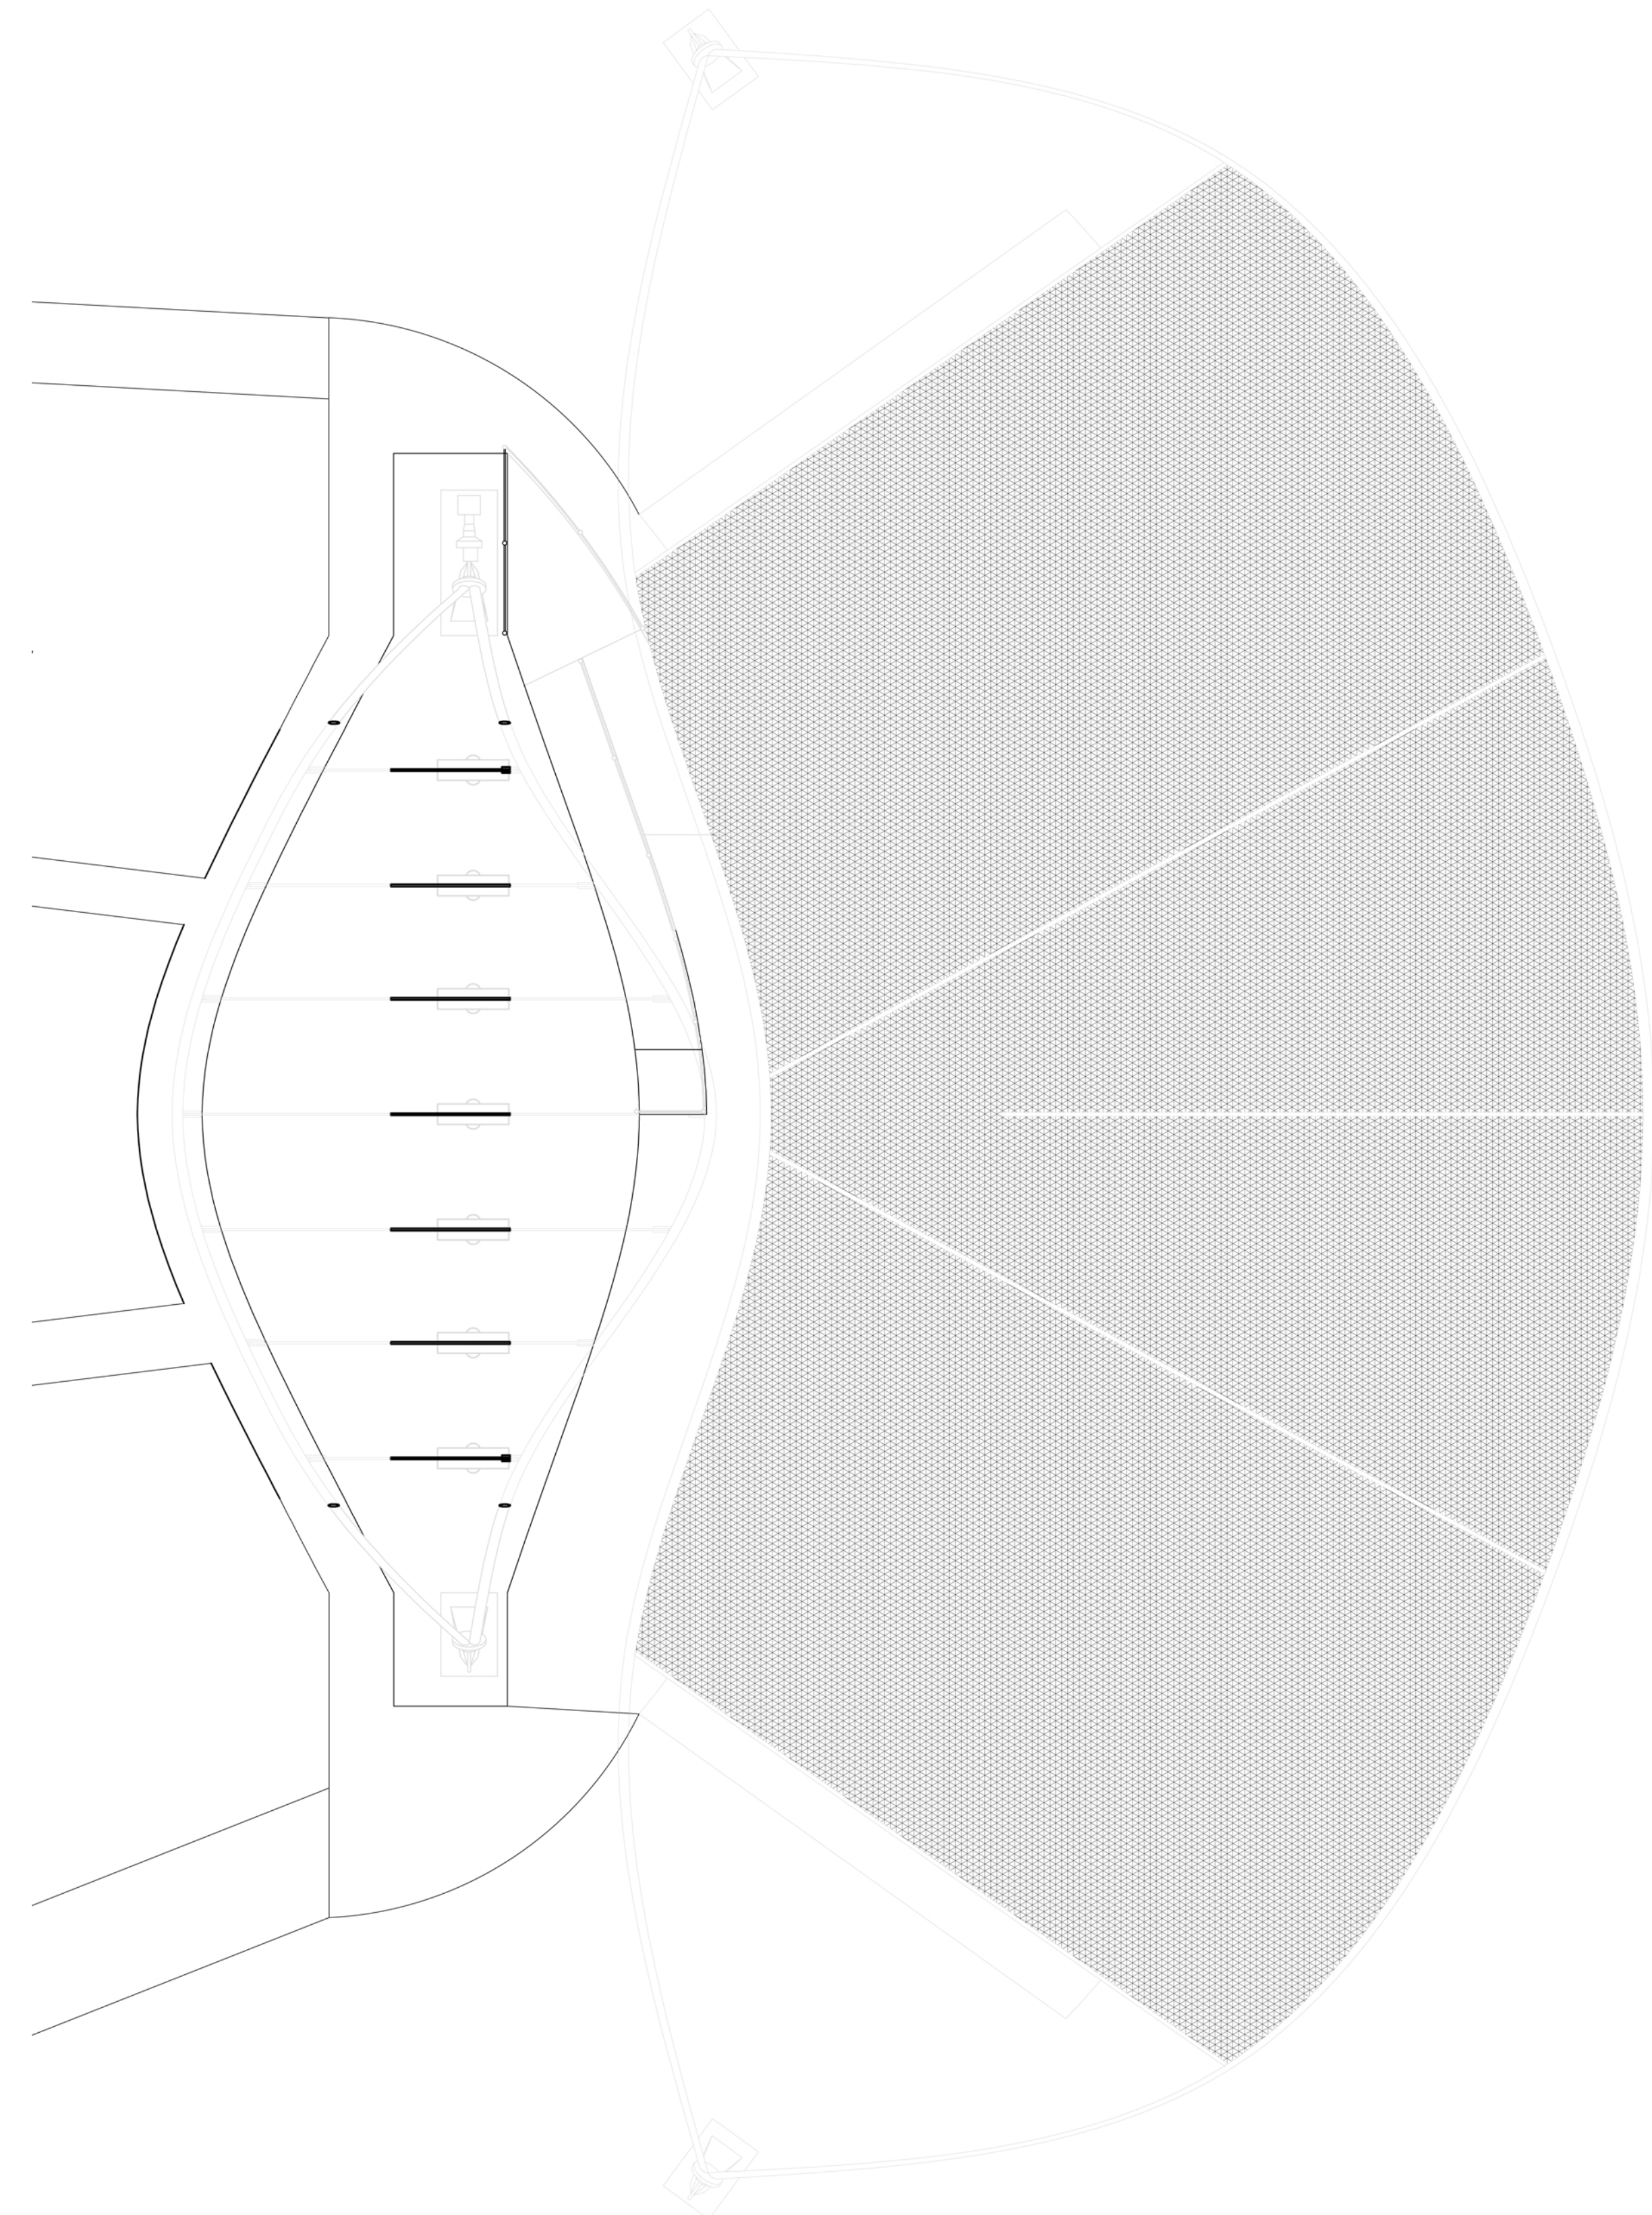

B — BACKSTAGE

